


ADDITION OR ACCESSORY STRUCTURE
EXAMPLE FOR ZONING COMPLIANCE AND
SITE PLAN REVIEW

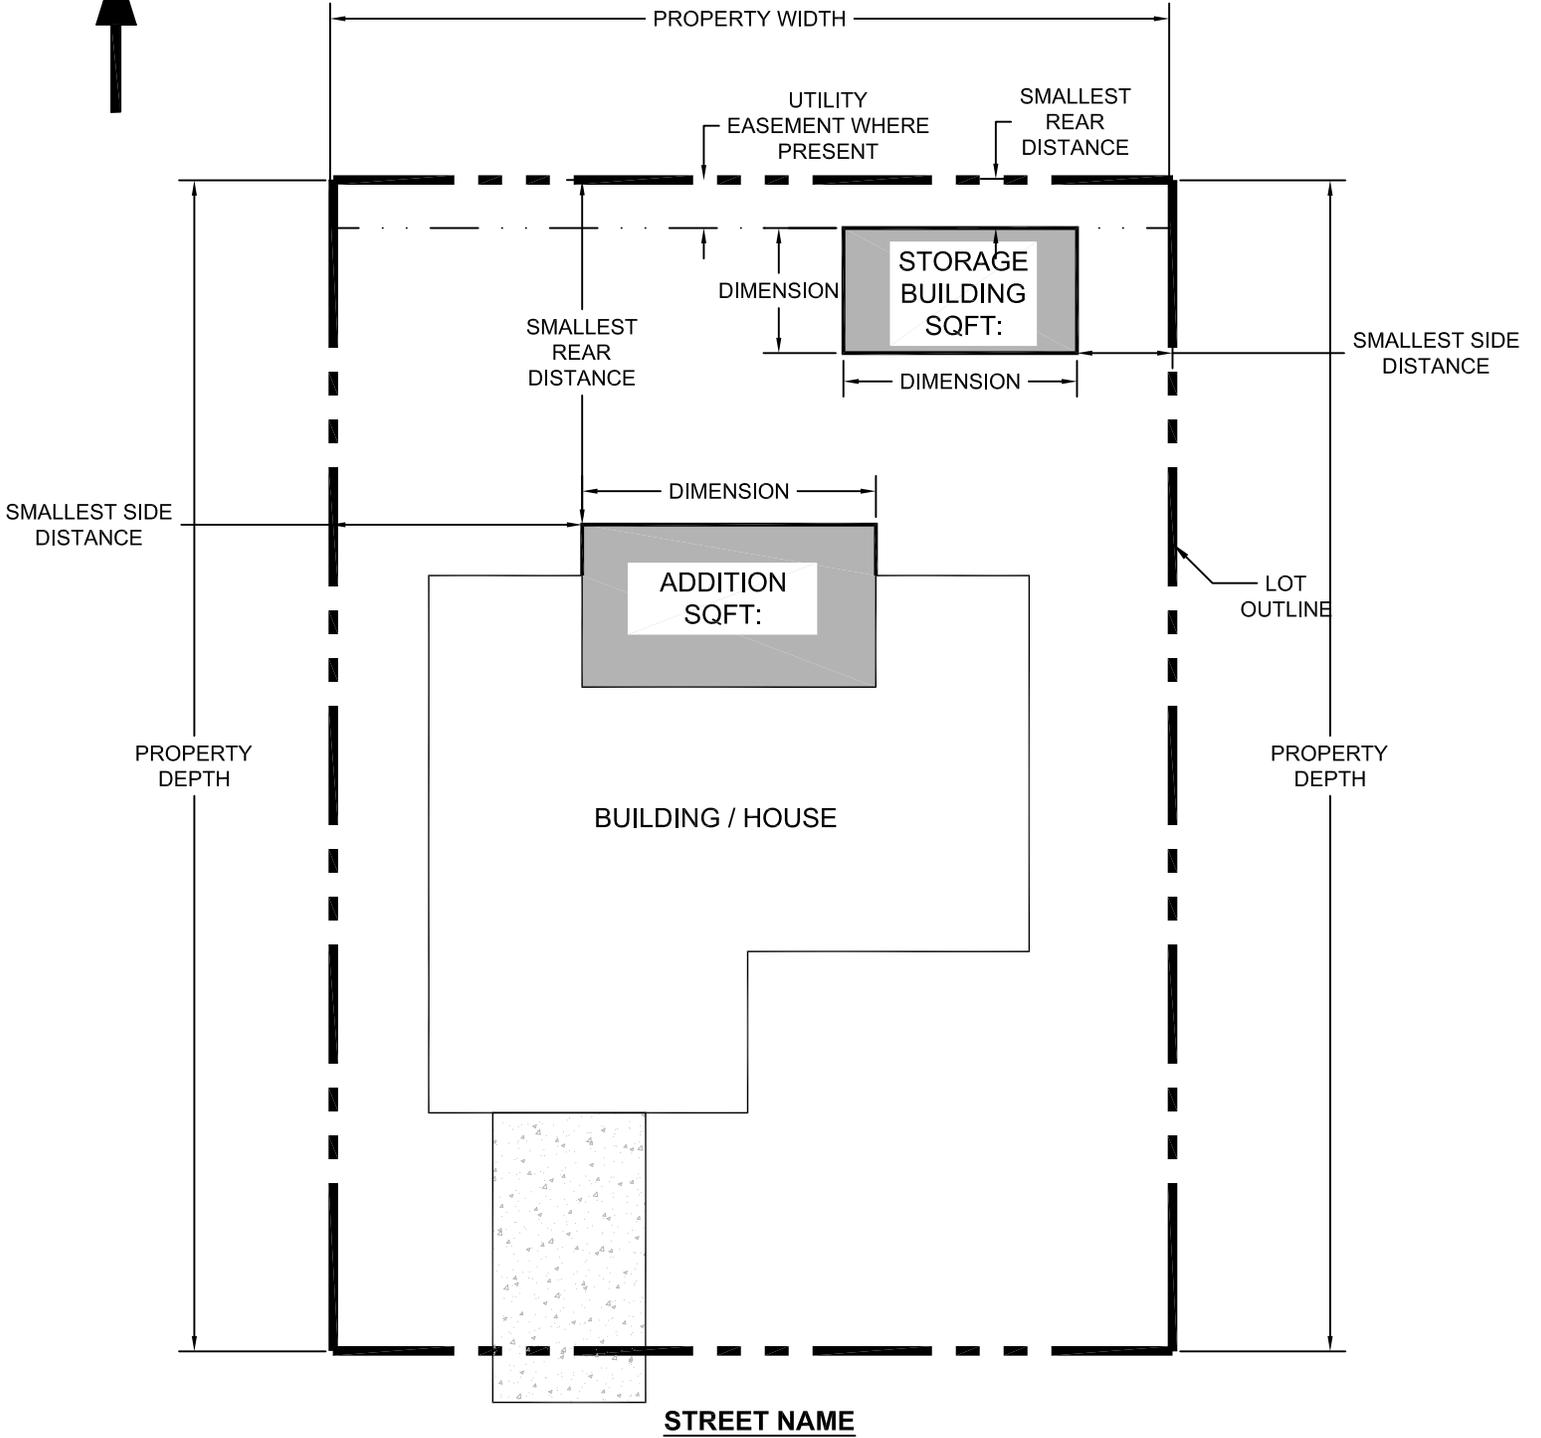

ADDRESS: _____

SUBDIVISION UNIT: _____


LOT #: _____

OWNER: _____

CONTRACTOR: _____



**COMMERCIAL BUILDING SIGN
EXAMPLE FOR ZONING COMPLIANCE AND
SITE PLAN REVIEW**

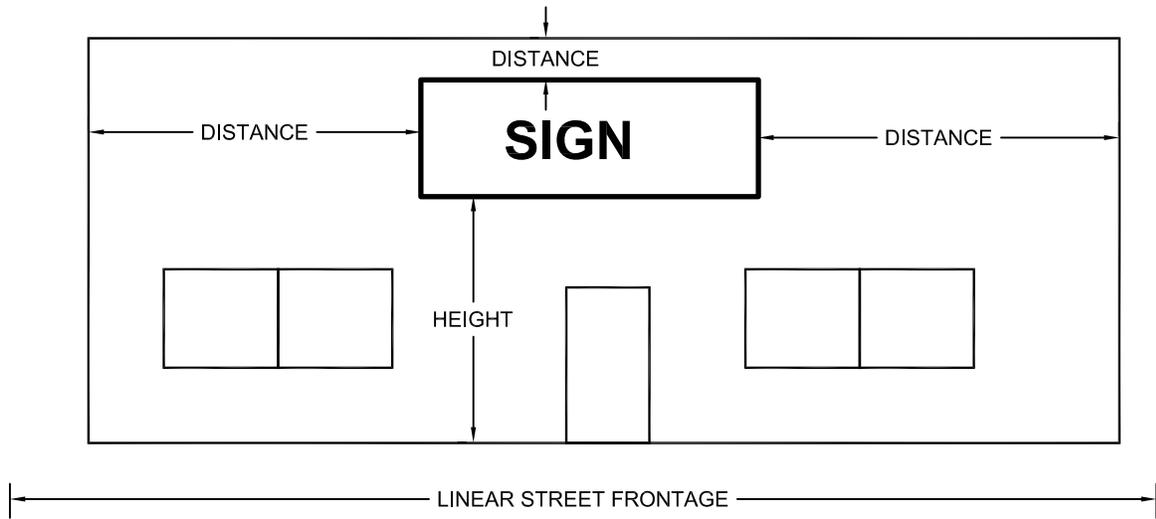

STREET NAME



ADDRESS: _____

OWNER: _____

CONTRACTOR: _____



FREE STANDING SIGN
EXAMPLE FOR ZONING COMPLIANCE AND
SITE PLAN REVIEW

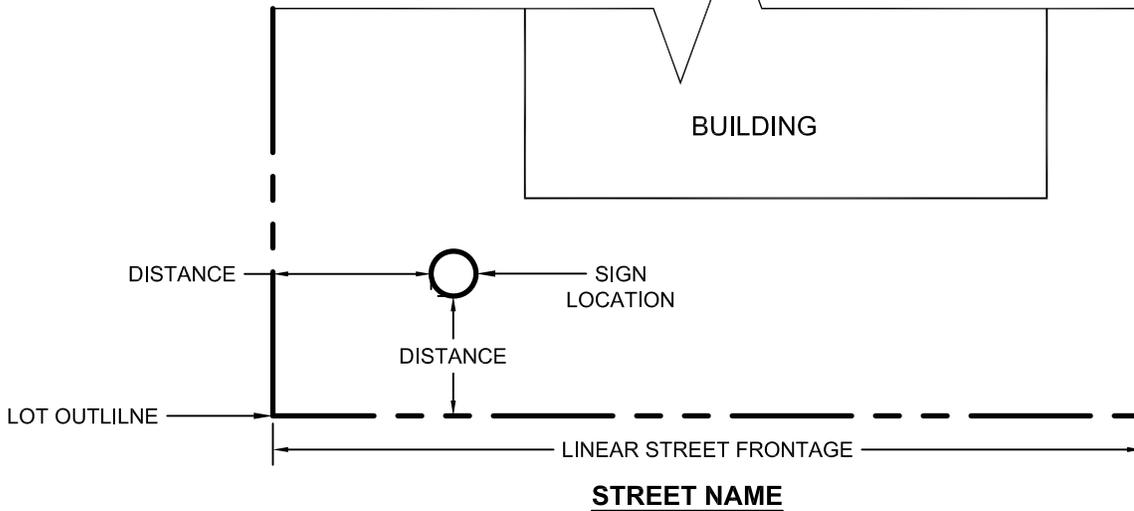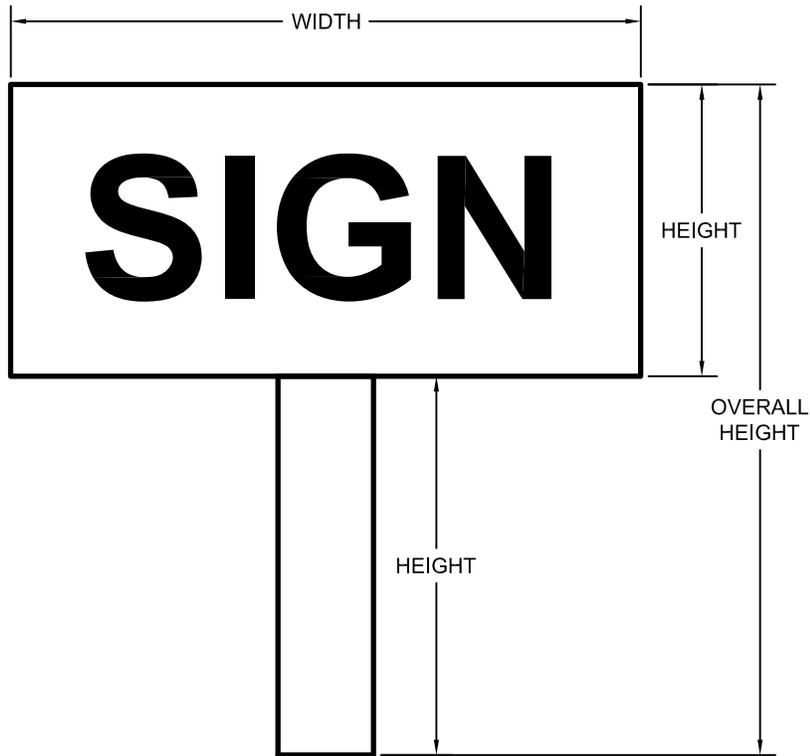

ADDRESS: _____

SUBDIVISION: _____


LOT #: _____

OWNER: _____

CONTRACTOR: _____

CONTRACTOR CONTACT INFO: _____

NEW RESIDENTIAL CONSTRUCTION
EXAMPLE FOR ZONING COMPLIANCE AND
SITE PLAN REVIEW

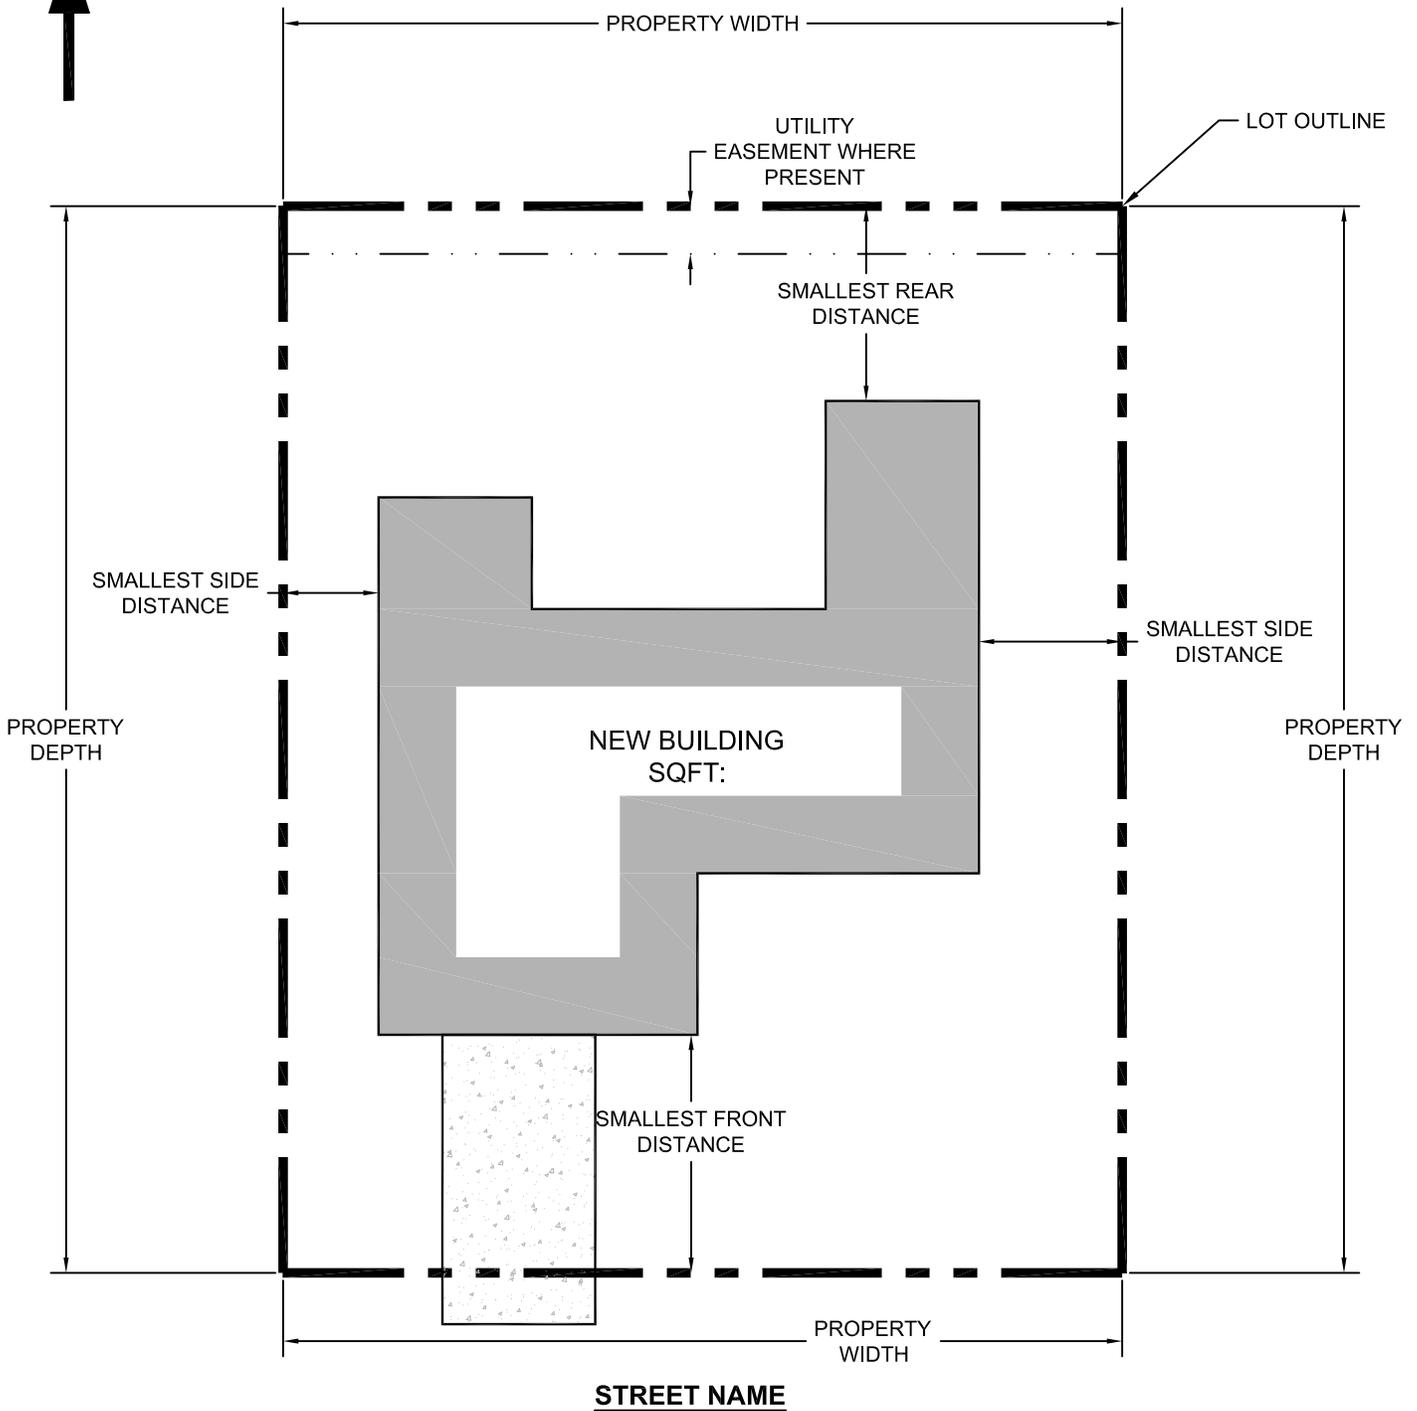

ADDRESS: _____


SUBDIVISION: _____

LOT #: _____

OWNER: _____

BUILDER: _____

SWIMMING POOL EXAMPLE FOR ZONING COMPLIANCE AND SITE PLAN REVIEW

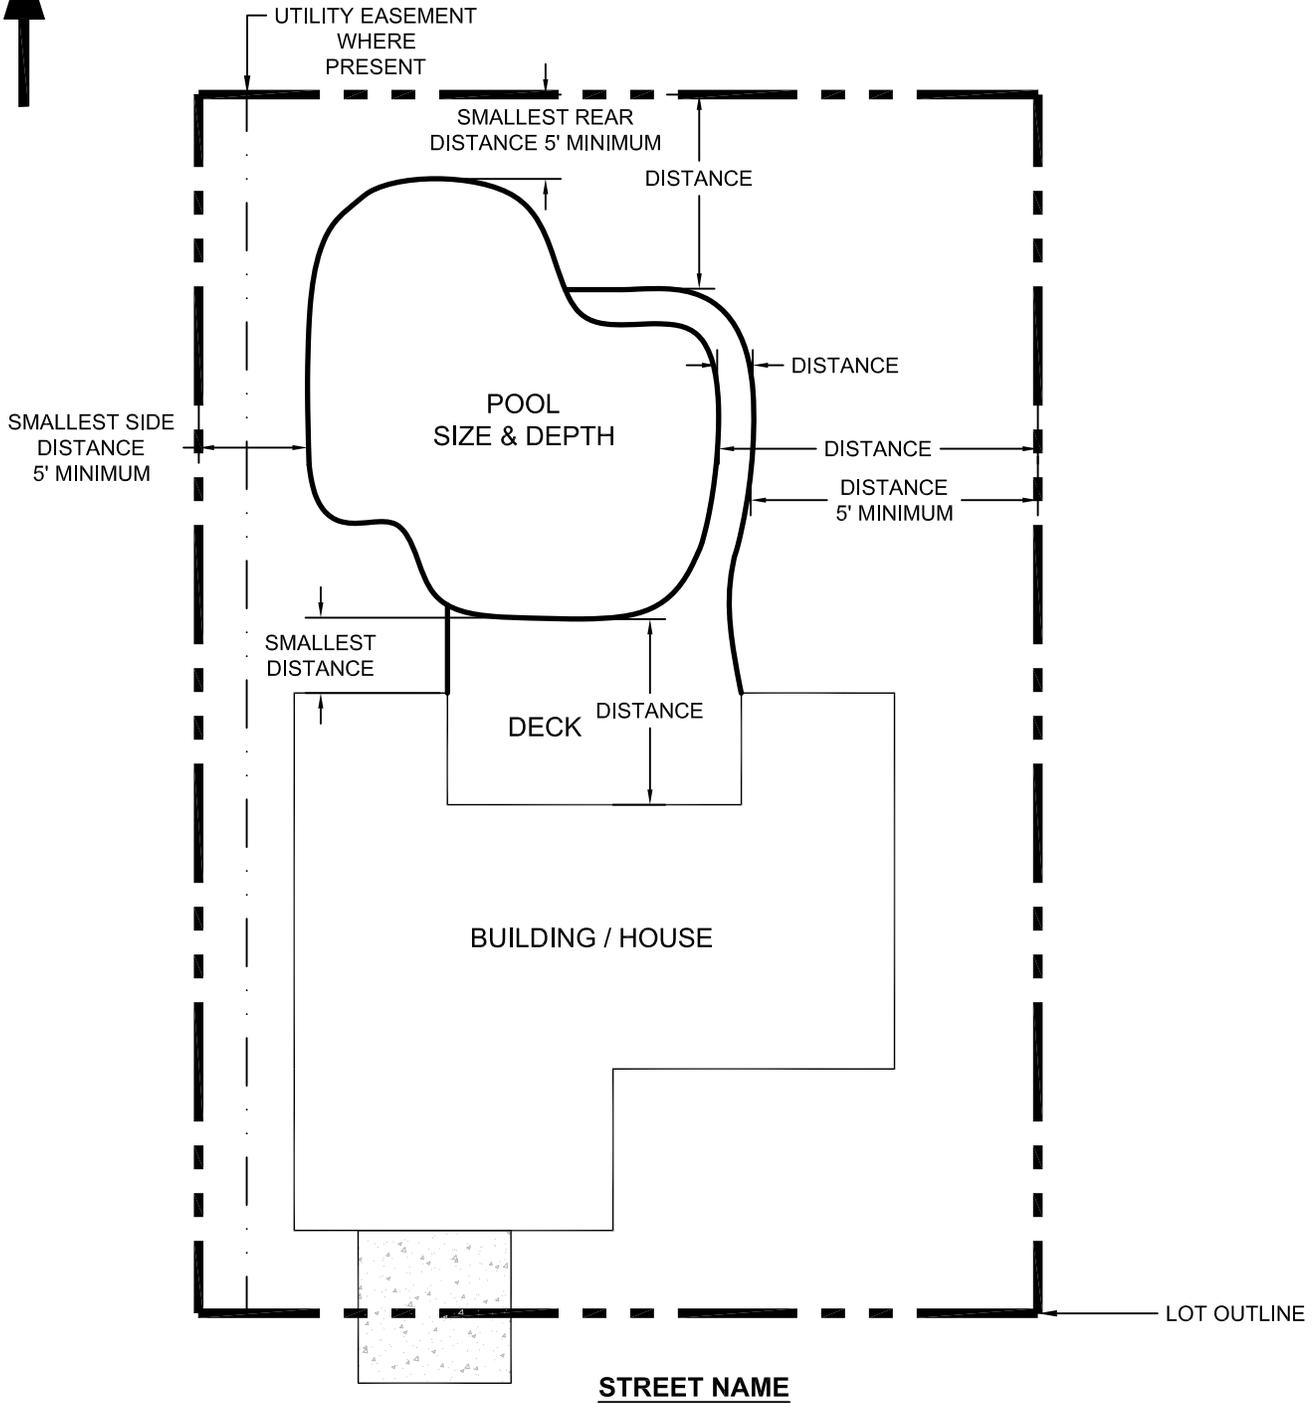

ADDRESS: _____

SUBDIVISION: _____

LOT #: _____

OWNER: _____

CONTRACTOR: _____

ALL POOLS AND DECKING MUST MAINTAIN 5' MINIMUM CLEARANCE FROM SIDE AND REAR PROPERTY LINES